

TYPICAL RAMP CLOSURES

LEGEND

- Traffic Cone
- † Sign
- ‡ Barricades
- ← Direction of Travel
- ↪ Turn Arrow



DIST	COUNTY	ROUTE	KILOMETER TOTAL PROJECT	POST NO.	SHEET NO.	TOTAL SHEETS

Greg W. Edwards
REGISTERED CIVIL ENGINEER

December 30, 2004
PLANS APPROVAL DATE


The State of California or its officers or agents shall not be responsible for the accuracy or completeness of electronic copies of this plan sheet.

To get to the Caltrans web site, go to: <http://www.dot.ca.gov>


To accompany plans dated _____

REGISTERED PROFESSIONAL ENGINEER


Greg W. Edwards
No. C36386
Exp. 6-30-06
CIVIL
STATE OF CALIFORNIA

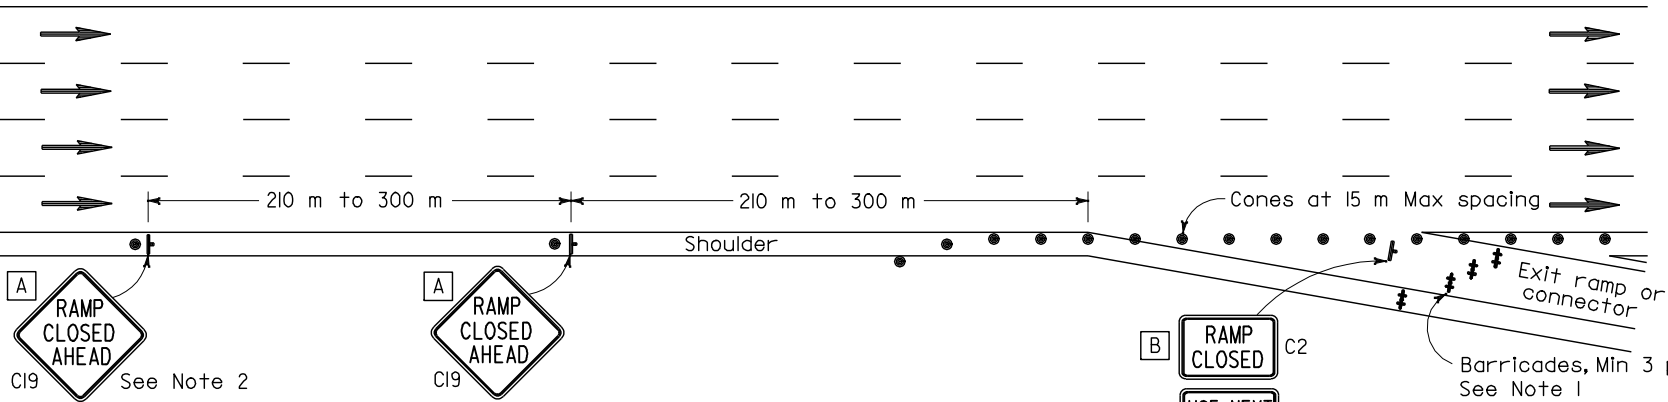


EXIT RAMP OR CONNECTOR

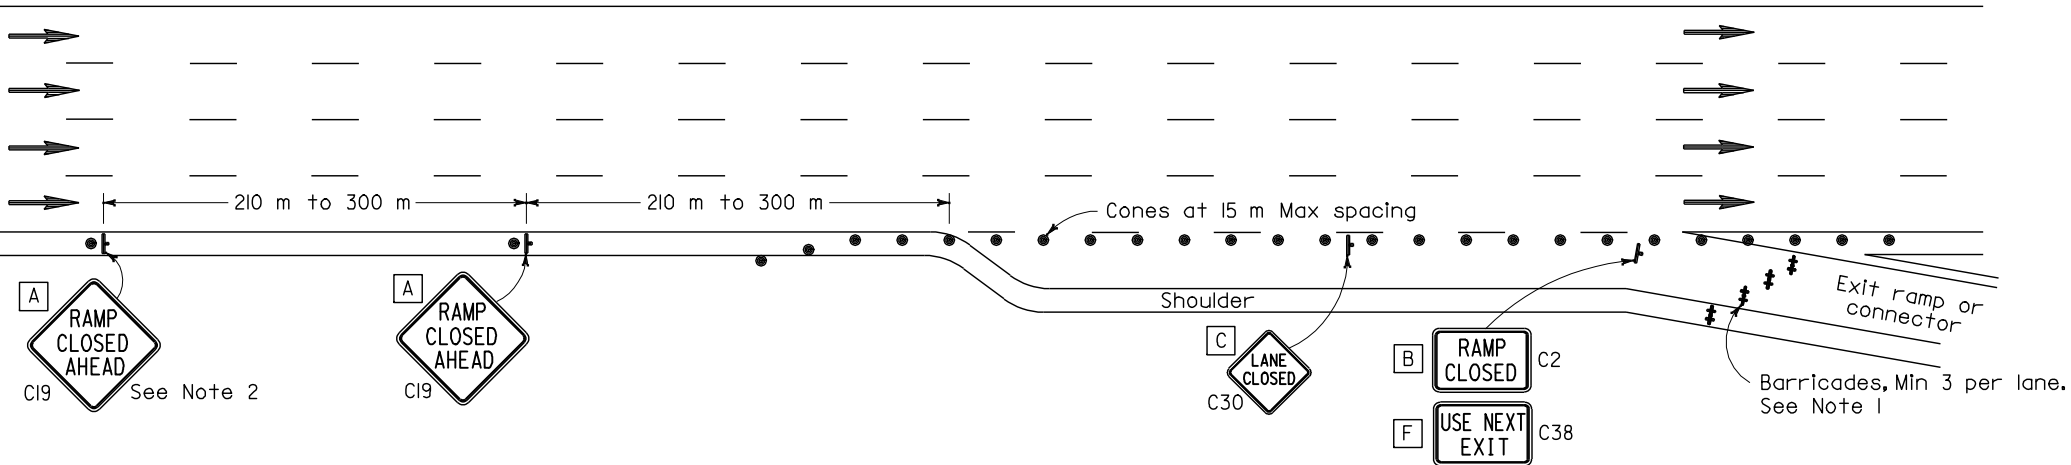

EXIT RAMP OR CONNECTOR WITH ADDITIONAL LANE

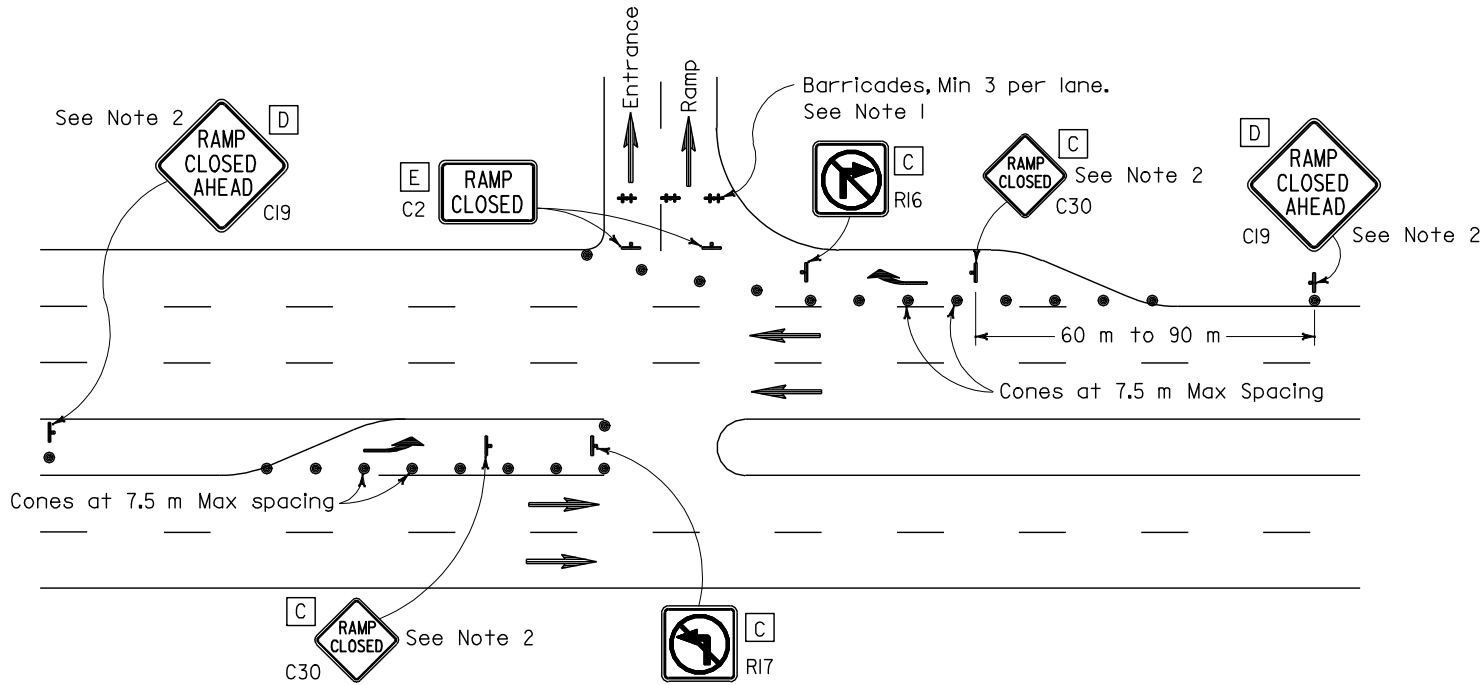

ENTRANCE RAMP WITH TURNING POCKETS

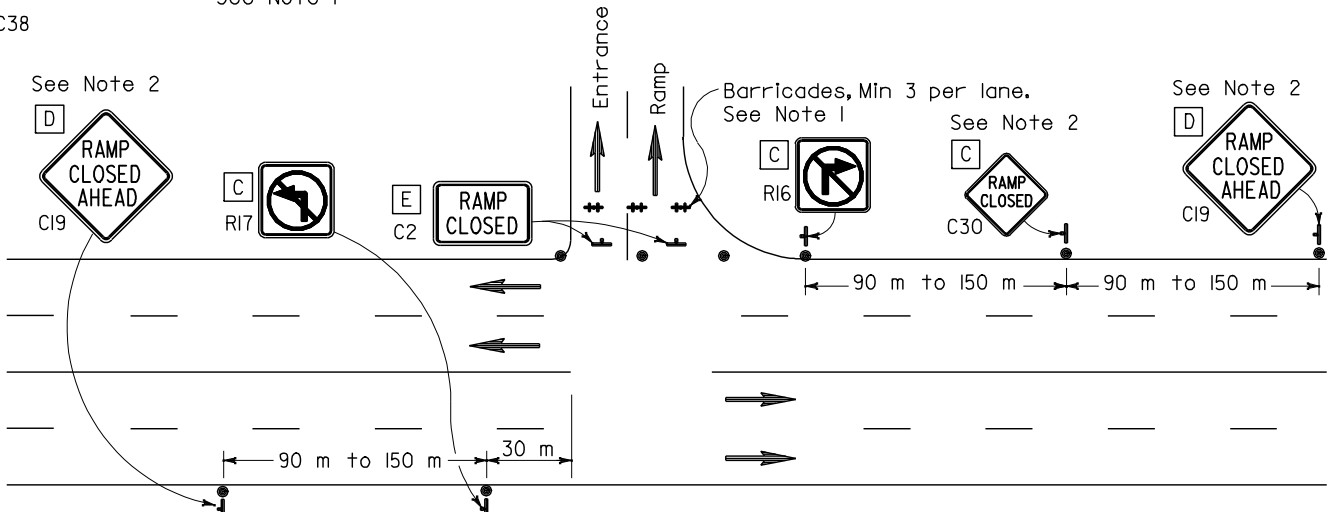

ENTRANCE RAMP WITHOUT TURNING POCKETS

TRAFFIC CONTROL SYSTEM FOR RAMP CLOSURE

NO SCALE
ALL DIMENSIONS ARE IN MILLIMETERS UNLESS OTHERWISE SHOWN

RSP T14 DATED DECEMBER 30, 2004 SUPERSEDES STANDARD PLAN T14 DATED JULY 1, 1999-PAGE 167 OF THE STANDARD PLANS BOOK DATED JULY 1999.

REVISED STANDARD PLAN RSP T14